

**PURCHASING DIVISION  
ROOM 210 CITY HALL  
142 EAST MAIN STREET  
MERIDEN, CONNECTICUT 06450-8022**

**RAWLE DUMMETT  
PURCHASING OFFICER**

**PHONE 203-630-4115**

**NOTICE TO BIDDERS  
ADDENDUM #001**

**TO THE BID FOR: B024-53 ARPA Dawg House Paving**

**FOR: City of Meriden**


**BID DUE DATE: May 7, 2024 at 2:00 P.M.**

Please acknowledge receipt of all addenda on the Bid Form Page(s).

*The following addendum is intended to provide bidders with additional information.*

At this time the City does not have the infrastructure to accept electronic bids and therefore bids will only be accepted as directed in the bid documents.

Rawle Dummett  
Purchasing Officer  
Dated: May 1, 2024

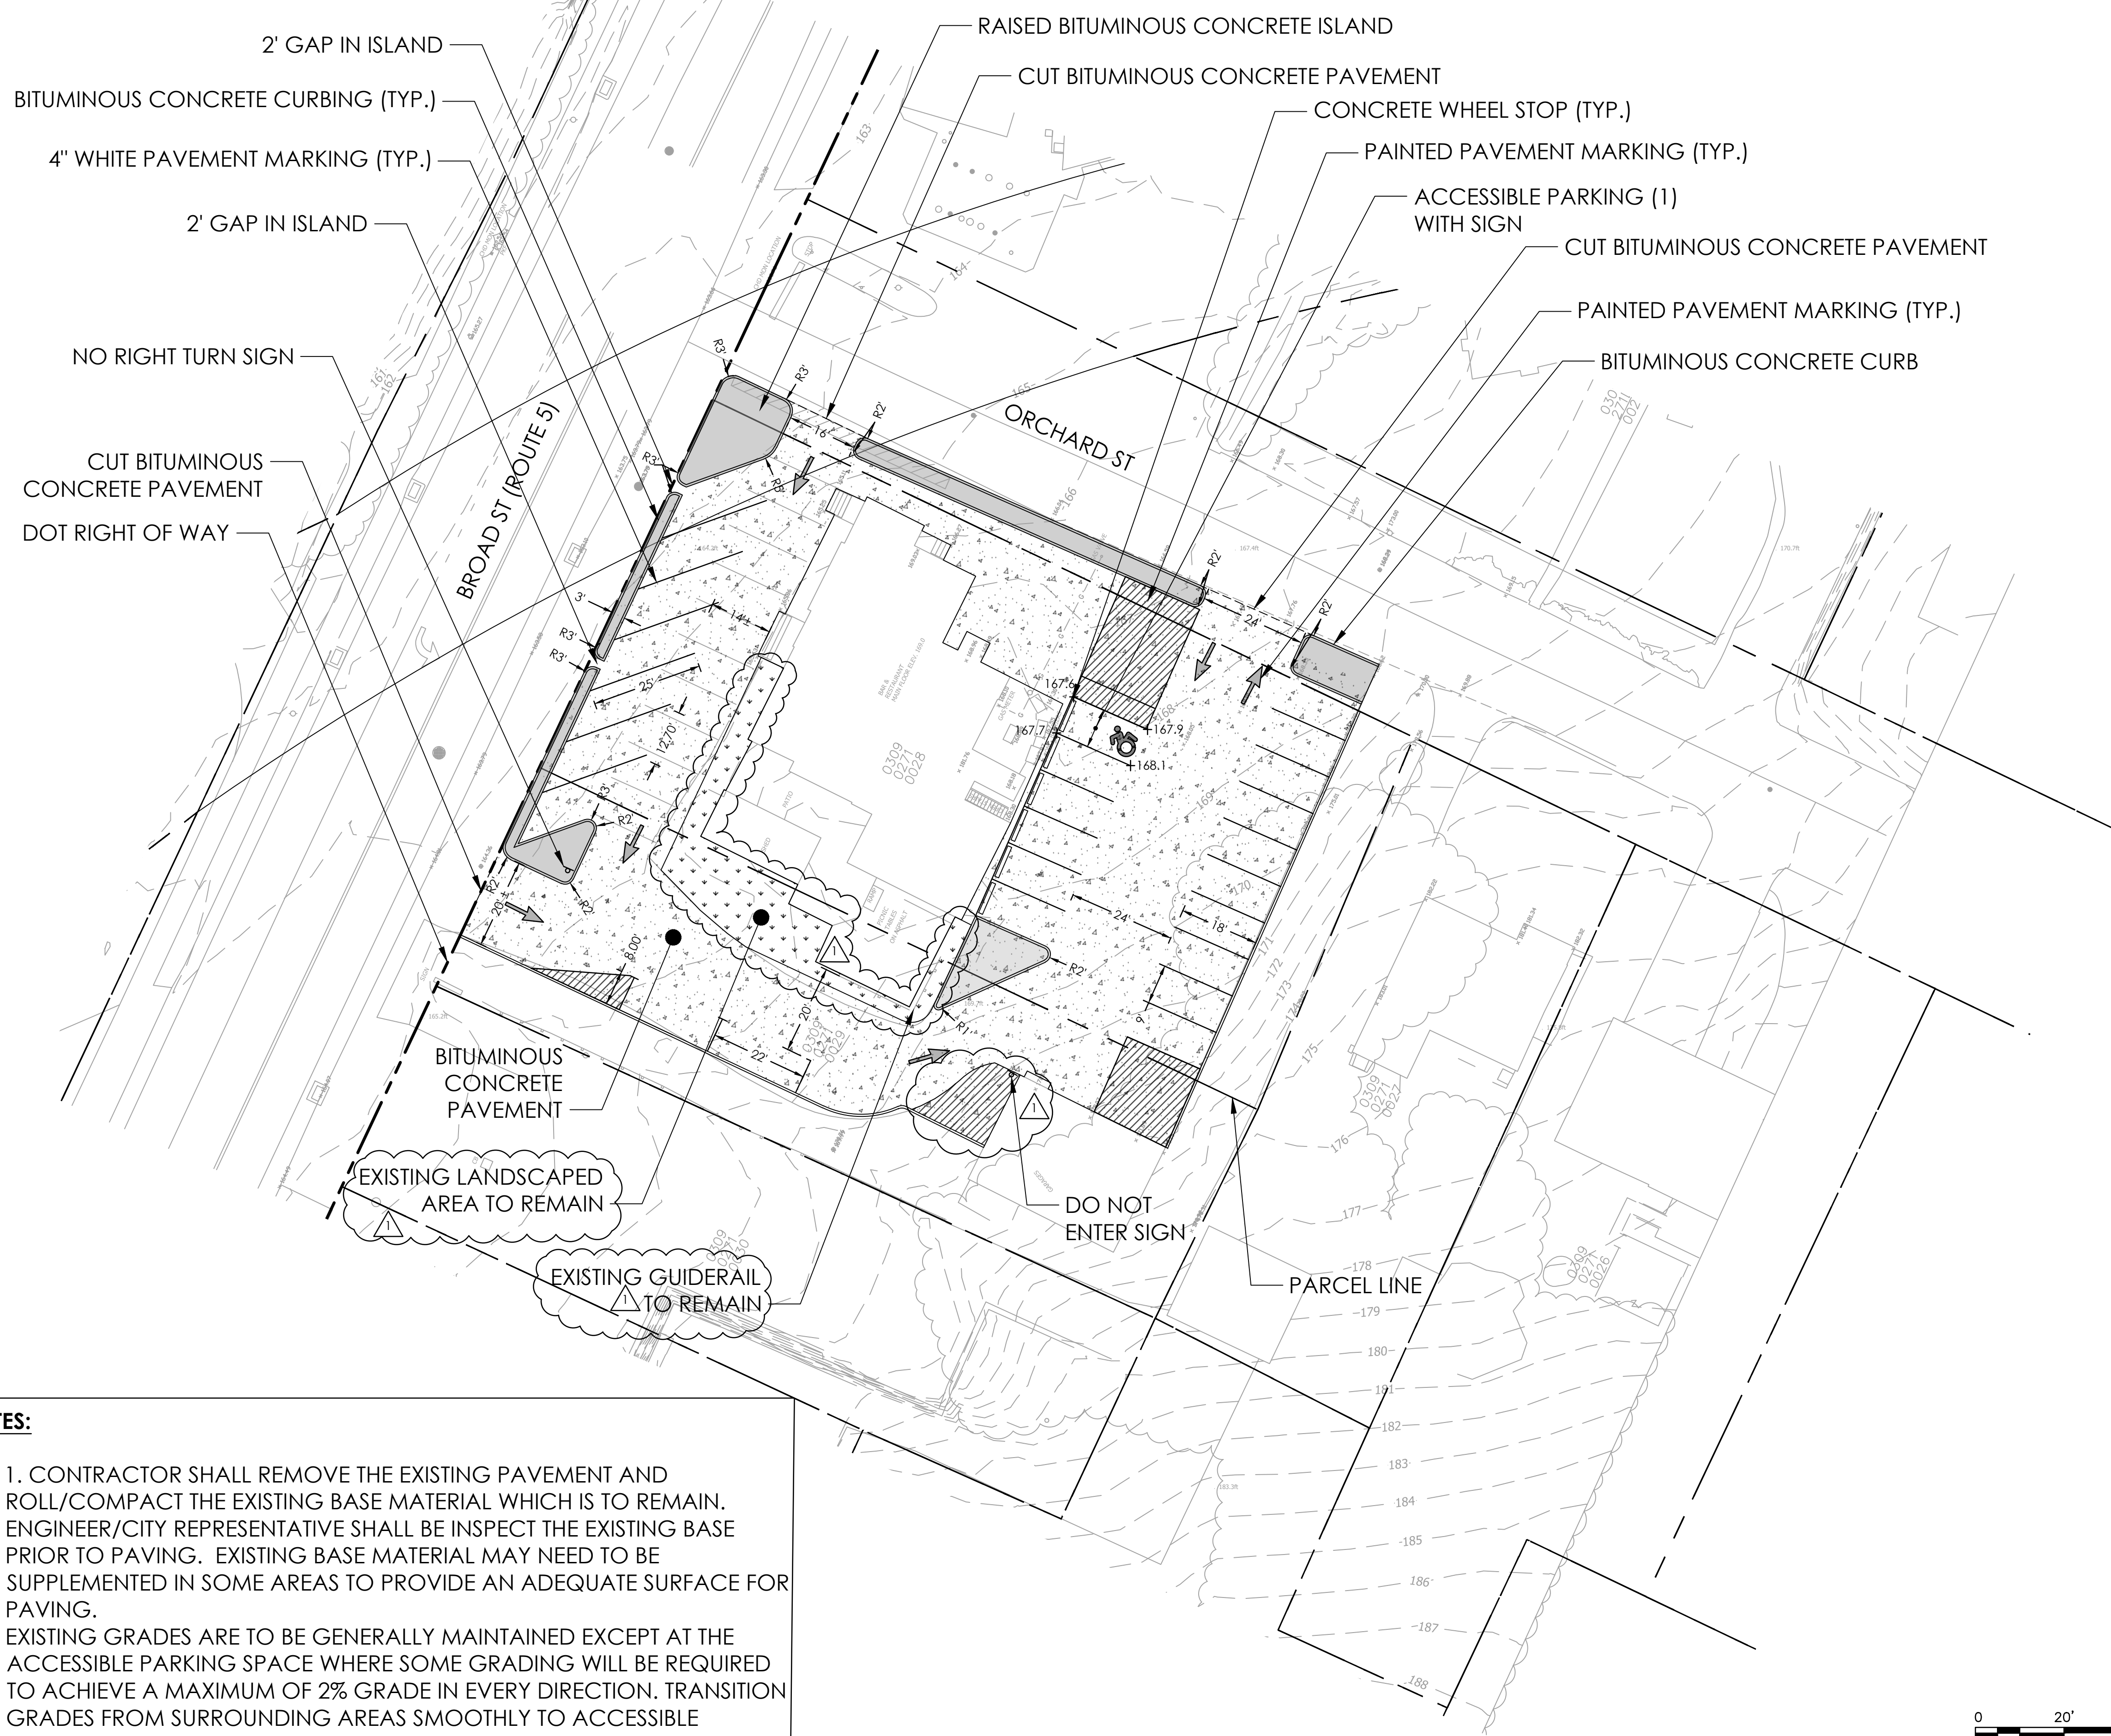

- NOTES:**
1. CONTRACTOR SHALL REMOVE THE EXISTING PAVEMENT AND ROLL/COMPACT THE EXISTING BASE MATERIAL WHICH IS TO REMAIN.
  2. ENGINEER/CITY REPRESENTATIVE SHALL BE INSPECT THE EXISTING BASE PRIOR TO PAVING. EXISTING BASE MATERIAL MAY NEED TO BE SUPPLEMENTED IN SOME AREAS TO PROVIDE AN ADEQUATE SURFACE FOR PAVING.
  3. EXISTING GRADES ARE TO BE GENERALLY MAINTAINED EXCEPT AT THE ACCESSIBLE PARKING SPACE WHERE SOME GRADING WILL BE REQUIRED TO ACHIEVE A MAXIMUM OF 2% GRADE IN EVERY DIRECTION. TRANSITION GRADES FROM SURROUNDING AREAS SMOOTHLY TO ACCESSIBLE PARKING SPOT.
  4. NEW BASE MATERIAL SHALL BE PROVIDED AT BITUMINOUS ISLANDS.